


3037314

69

PART OF  
BLOCK 60 & BLOCK 61  
EAST SIDE ADDITION LONG BEACH  
LOCATED IN  
SE1/4 NW1/4 (GOV'T LOT 6)  
SEC. 16 - T.10N. - R.11W., W.M.  
PACIFIC COUNTY, WASHINGTON



BASIS OF BEARING: RECORD OF SURVEY FILED IN VOL. 10, PG. 39  
BY LS 20682, RECORDS OF PACIFIC COUNTY, WASHINGTON

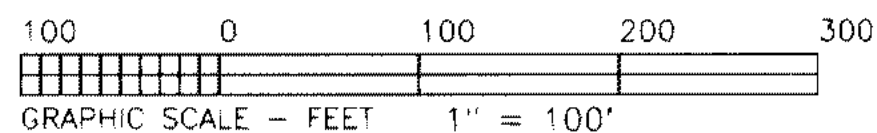

#### METHOD OF SURVEY

FIELD TRAVERSE USING A KERN K1-S (00°00'30")  
THEODOLITE AND SOKKIA RED 2-A E.D.M.

#### LEGEND

- = SET 1/2" x 24" REBAR WITH PLASTIC CAP: K. BLUHM LS 29269
- = FOUND AS NOTED
- = FOUND 1/2" REBAR W/CAP SET ON PREVIOUS SURVEY

#### REFERENCE SURVEYS

- 1) RECORD OF SURVEY FILED IN VOL. 10, PG. 39 BY LS 20682
- 2) RECORD OF SURVEY FILED IN VOL. 05, PG. 121 BY LS 20682
- 3) RECORD OF SURVEY FILED IN VOL. 03, PG. 159 BY LS 021517
- 4) PLAT OF EAST ADDITION TO LONG BEACH FILED IN VOL. D-1, PG. 045
- 5) RECORD OF SURVEY FILED IN VOL. 13, PG. 128 BY LS 29269




#### NOTES:

- 1) NW COR OF LOT 5, BLOCK 60, S - 2.0' TO FENCE
- 2) NW COR OF LOT 6, BLOCK 60, S - 2.2' TO FENCE
- 3) NW COR OF LOT 7, BLOCK 60, S - 2.3' TO FENCE
- 4) NW COR OF LOT 8, BLOCK 60, S - 2.3' TO FENCE
- 5) NE COR OF LOT 8, BLOCK 60, S - 2.3' TO FENCE
- 6) SE COR OF LOT 8, BLOCK 60, FALLS IN N-S FENCE
- 7) NE COR OF LOT 11, BLOCK 61, FALLS IN N-S FENCE
- 8) SE COR OF LOT 11, BLOCK 61, FALLS IN N-S FENCE
- 9) SW COR OF LOT 11, BLOCK 61, CORNER FALLS S - 0.6' OF FENCE, SET LINE ONLY
- 10) SE COR OF LOT 2, BLOCK 61, E - 0.3' TO FENCE
- 11) SE COR OF LOT 1, BLOCK 61, E - 0.2' TO FENCE
- 12) NE COR OF LOT 1, BLOCK 61, E - 0.2' TO FENCE
- 13) THE PLAT OF EAST ADDITION TO LONG BEACH SHOWS THE RIGHT OF WAY WIDTH TO BE 50 FEET, CITY OF LONG BEACH DISAGREES AND STATES THE WIDTH TO BE 75 FEET WHICH FITS THE OCCUPATION IN THAT AREA.

CITY MON. #13  
CALC PER REFERENCE SURVEY #1

B-12-99 FND. 3" BRASS MON.  
INT. WASHINGTON & 10th ST. N.

B-12-99 FND. 3" BRASS  
MON. AT SURFACE, INT.  
OF WASH. & 5th ST. N.

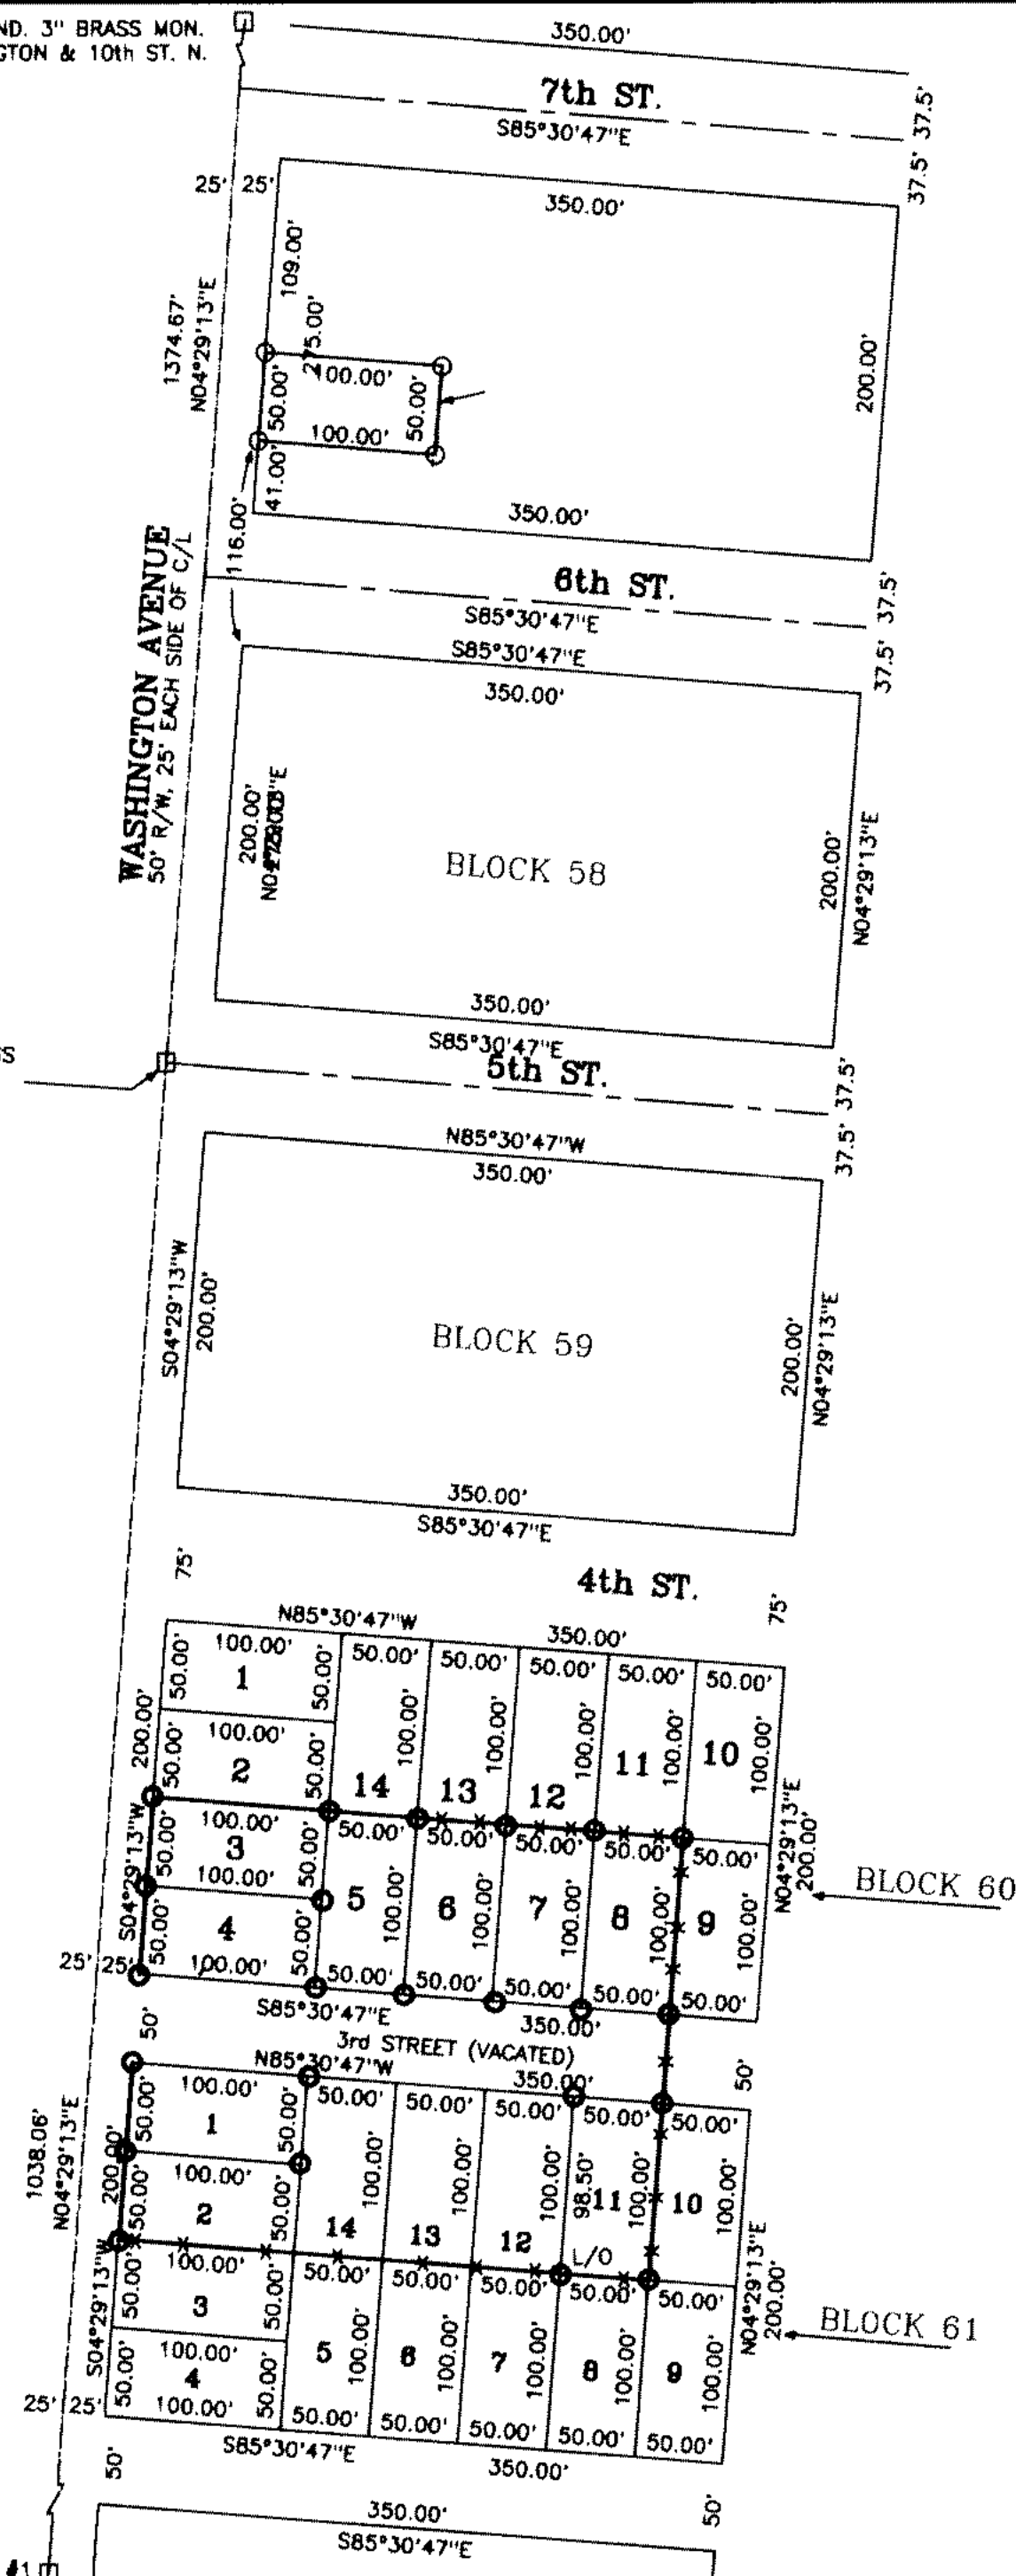

#### AUDITOR'S CERTIFICATE

FILED FOR RECORD THIS 17th DAY OF JUL, 2000 AT  
4:14 p.m. IN BOOK 14 OF SURVEYS AT PAGE 69  
AT THE REQUEST OF BLUHM & ASSOCIATES LAND SURVEYORS, INC.  
AFN: 3037314  
COUNTY AUDITOR John M. Oyster, Jr.

#### SURVEYOR'S CERTIFICATE

THIS MAP CORRECTLY REPRESENTS A SURVEY MADE BY ME  
OR UNDER MY DIRECTION IN CONFORMANCE WITH THE  
REQUIREMENTS OF THE SURVEY RECORDING ACT AT THE  
REQUEST OF LEE KAUFMAN  
IN MARCH, 2000

Kevin D. Bluhm  
KEVIN BLUHM - LICENSE NO. 29269

#### RECORD OF SURVEY DESCRIPTION

QUIT CLAIM DEED FILED UNDER AFN. 18374  
RECORDS OF PACIFIC COUNTY, WASHINGTON

#### BLUHM & ASSOCIATES LAND SURVEYORS, INC.

1068 S. MARKET BLVD. CHEHALIS, WA 98532  
PHONE (360) 748-1551 FAX (360) 748-6282

DRAWN BY:	K. HORTON	DATE:	MAY 9, 2000	JOB #	00-195
CHECKED BY:	K. BLUHM	SCALE:	1" = 100'	COMP #	2
				SHEET	1 OF 1

DRAWING NUMBER

3037314

PLAN HOLD CORPORATION • IRVINE, CALIFORNIA  
RECORD BY NUMBER 07344

DRAWING NUMBER

16 (10-11)

PLAN HOLD CORPORATION • IRVINE, CALIFORNIA  
RECORD BY NUMBER 07344BK. 14  
Pg. 69

DF